


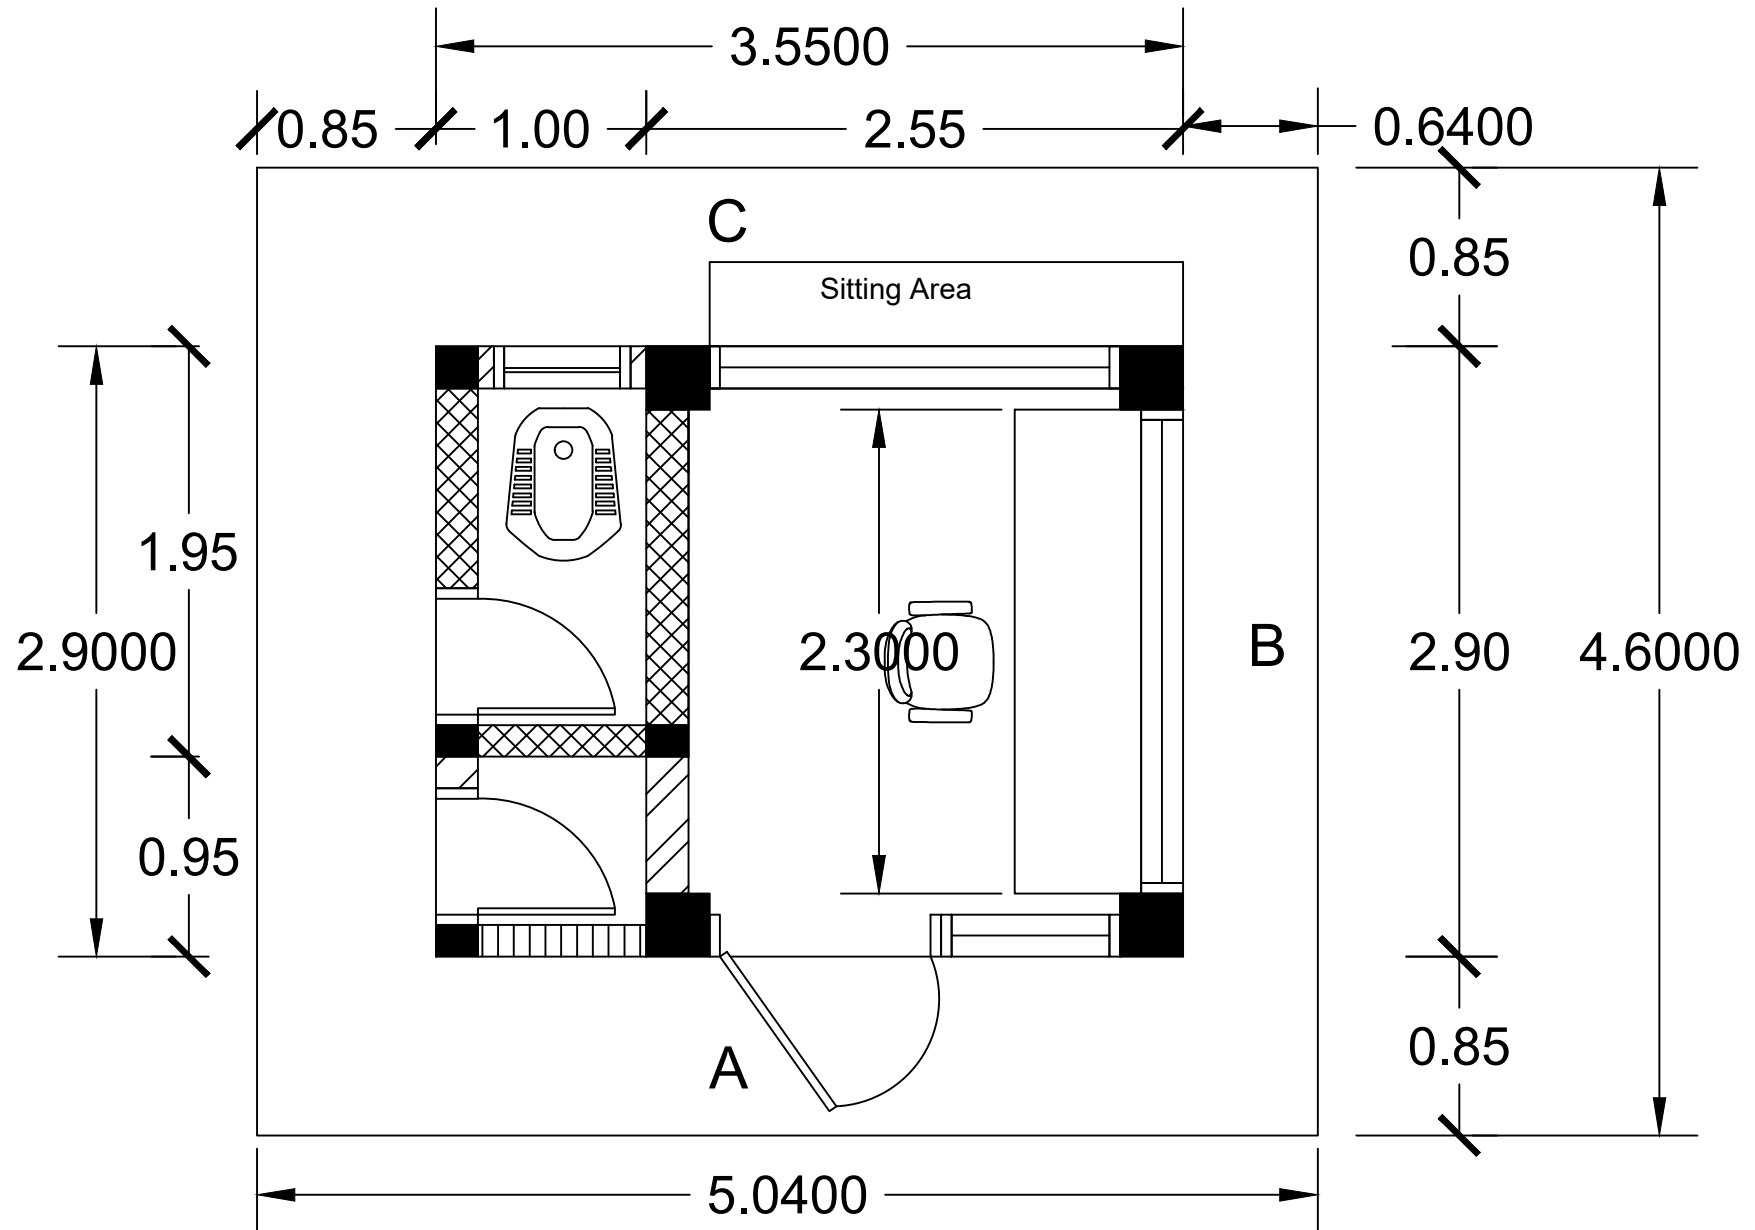

New Guard Post SG Residence Layout