


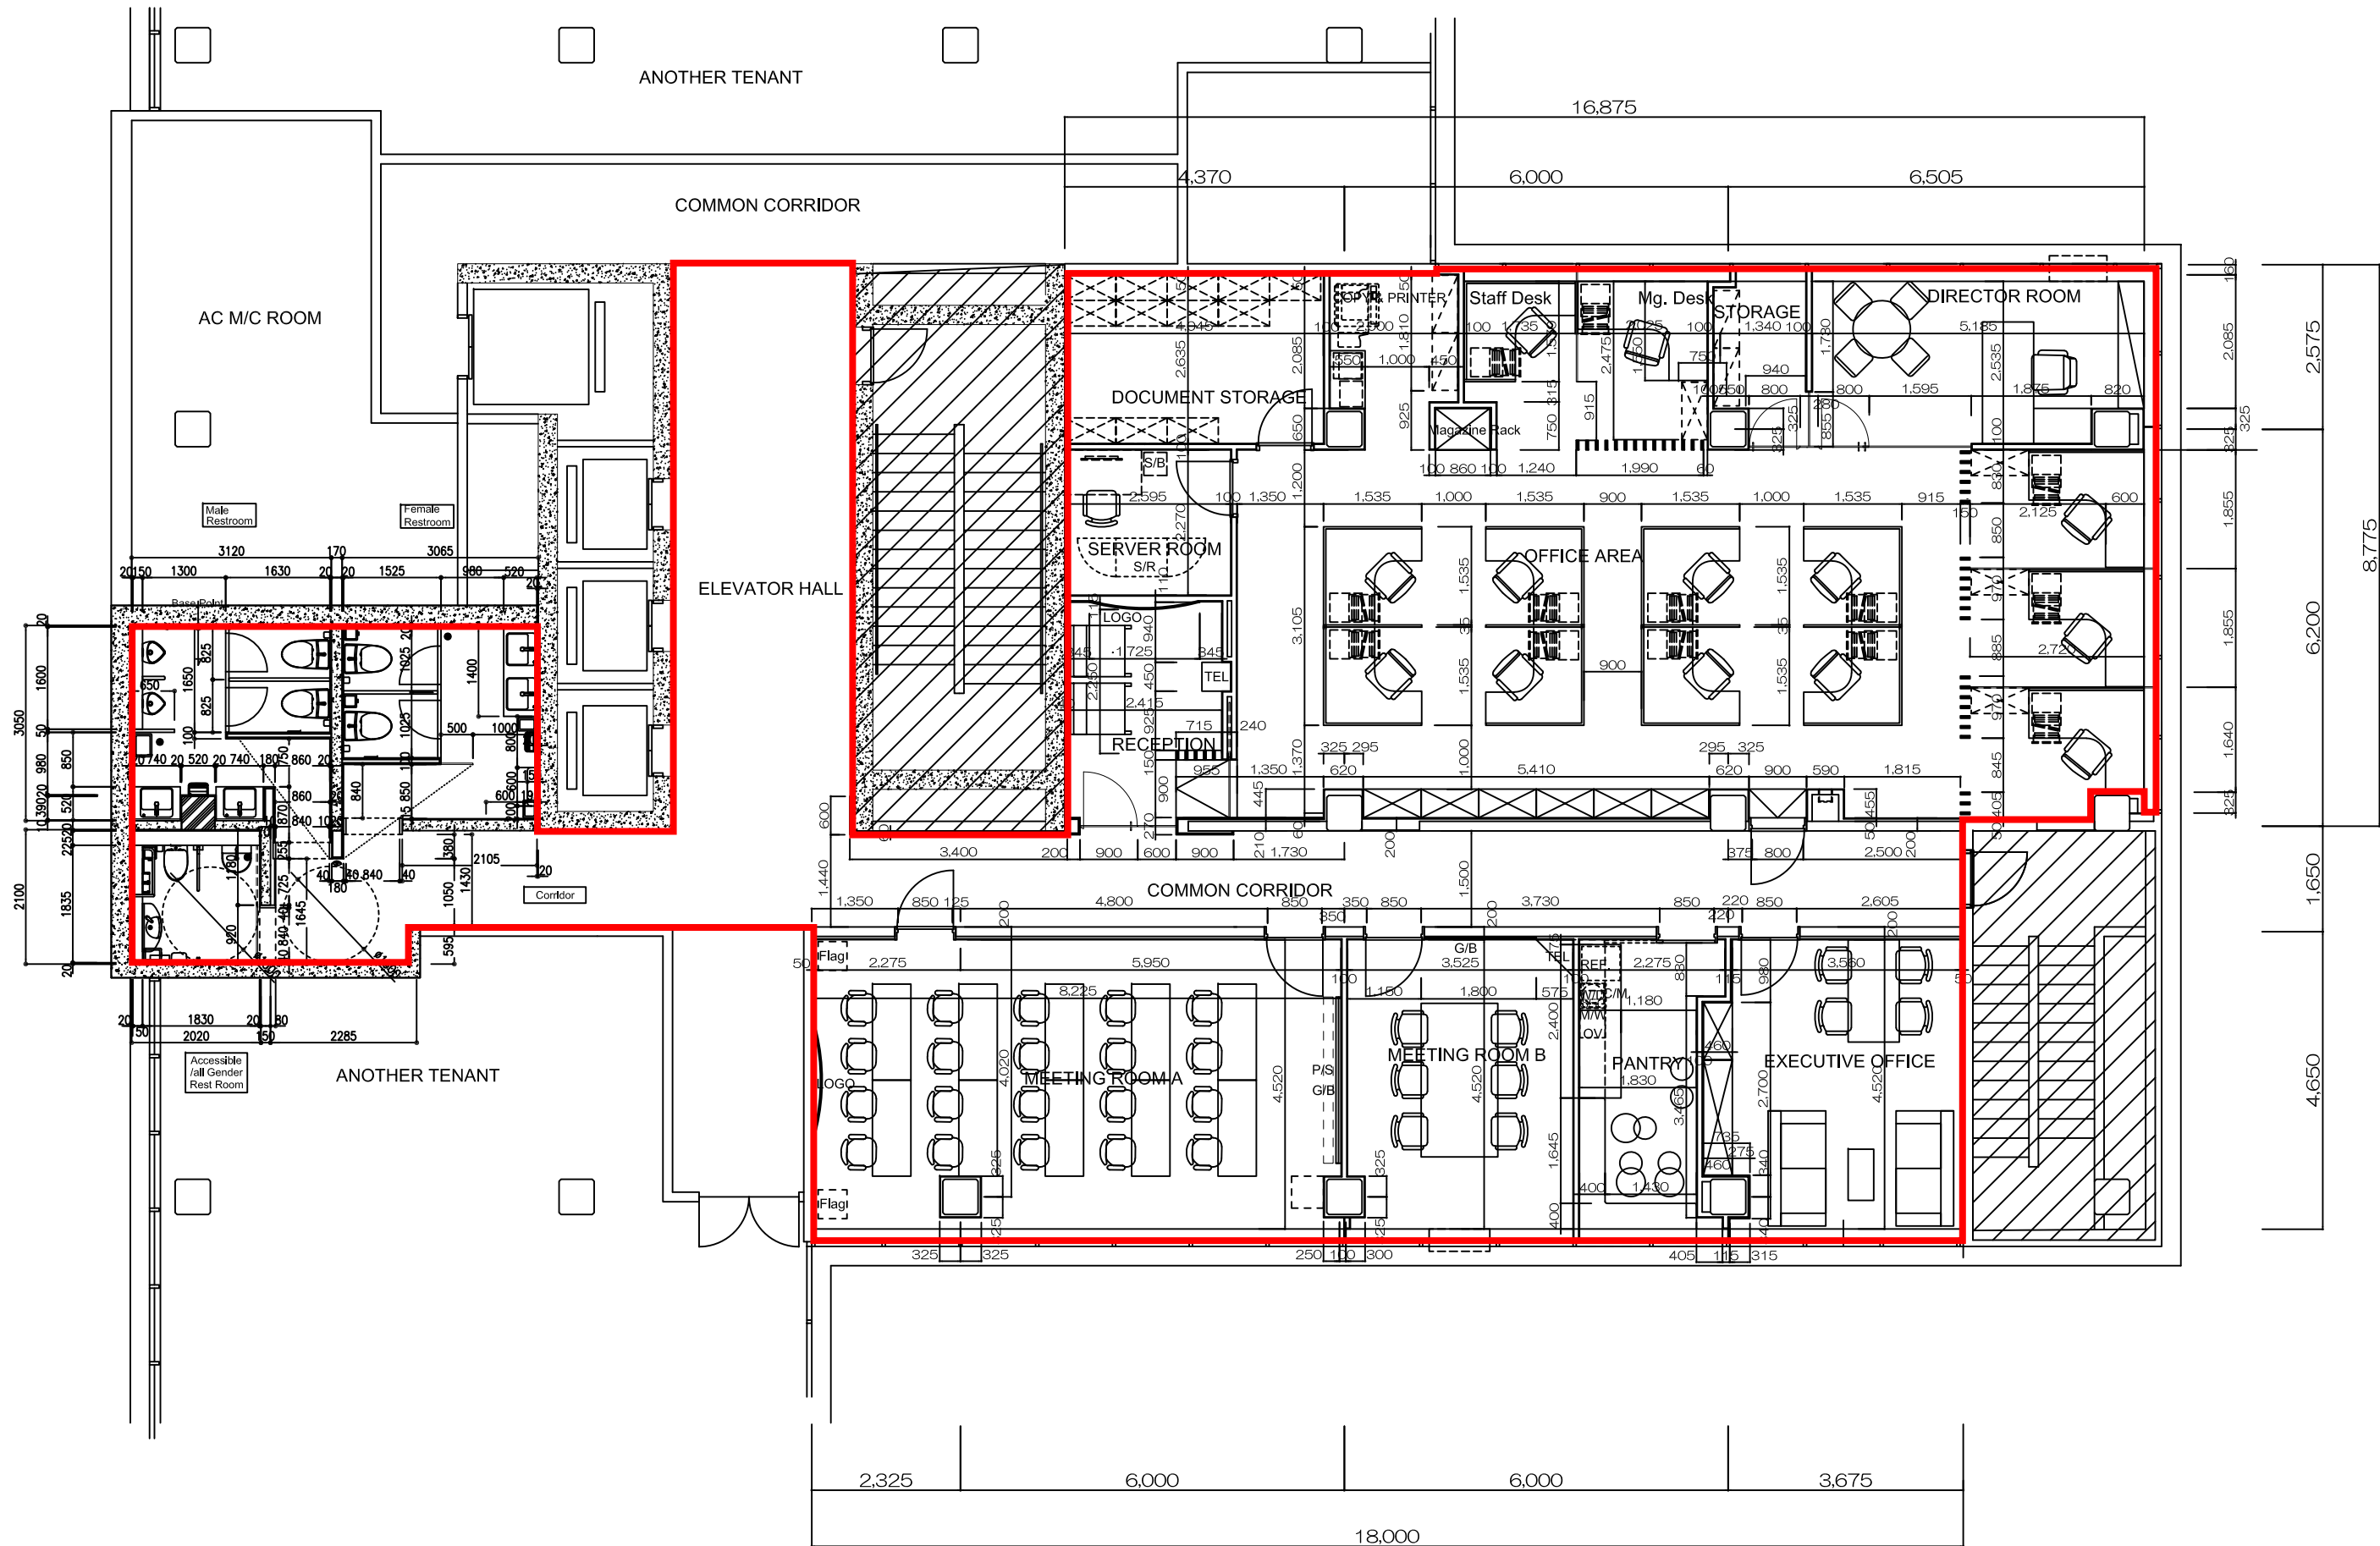

JMT OFFICE LAYOUT PLAN